
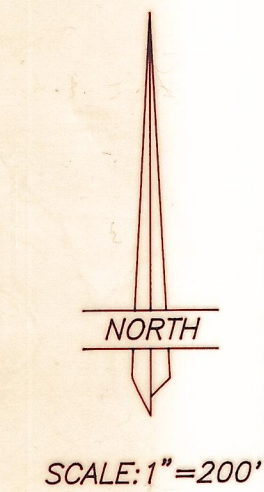


PROPERTY SURVEY FOR
COASTAL OIL AND GAS CORPORATION

SECTION 34, TOWNSHIP 1 SOUTH, RANGE 4 WEST


UINTAH SPECIAL BASE AND MERIDIAN

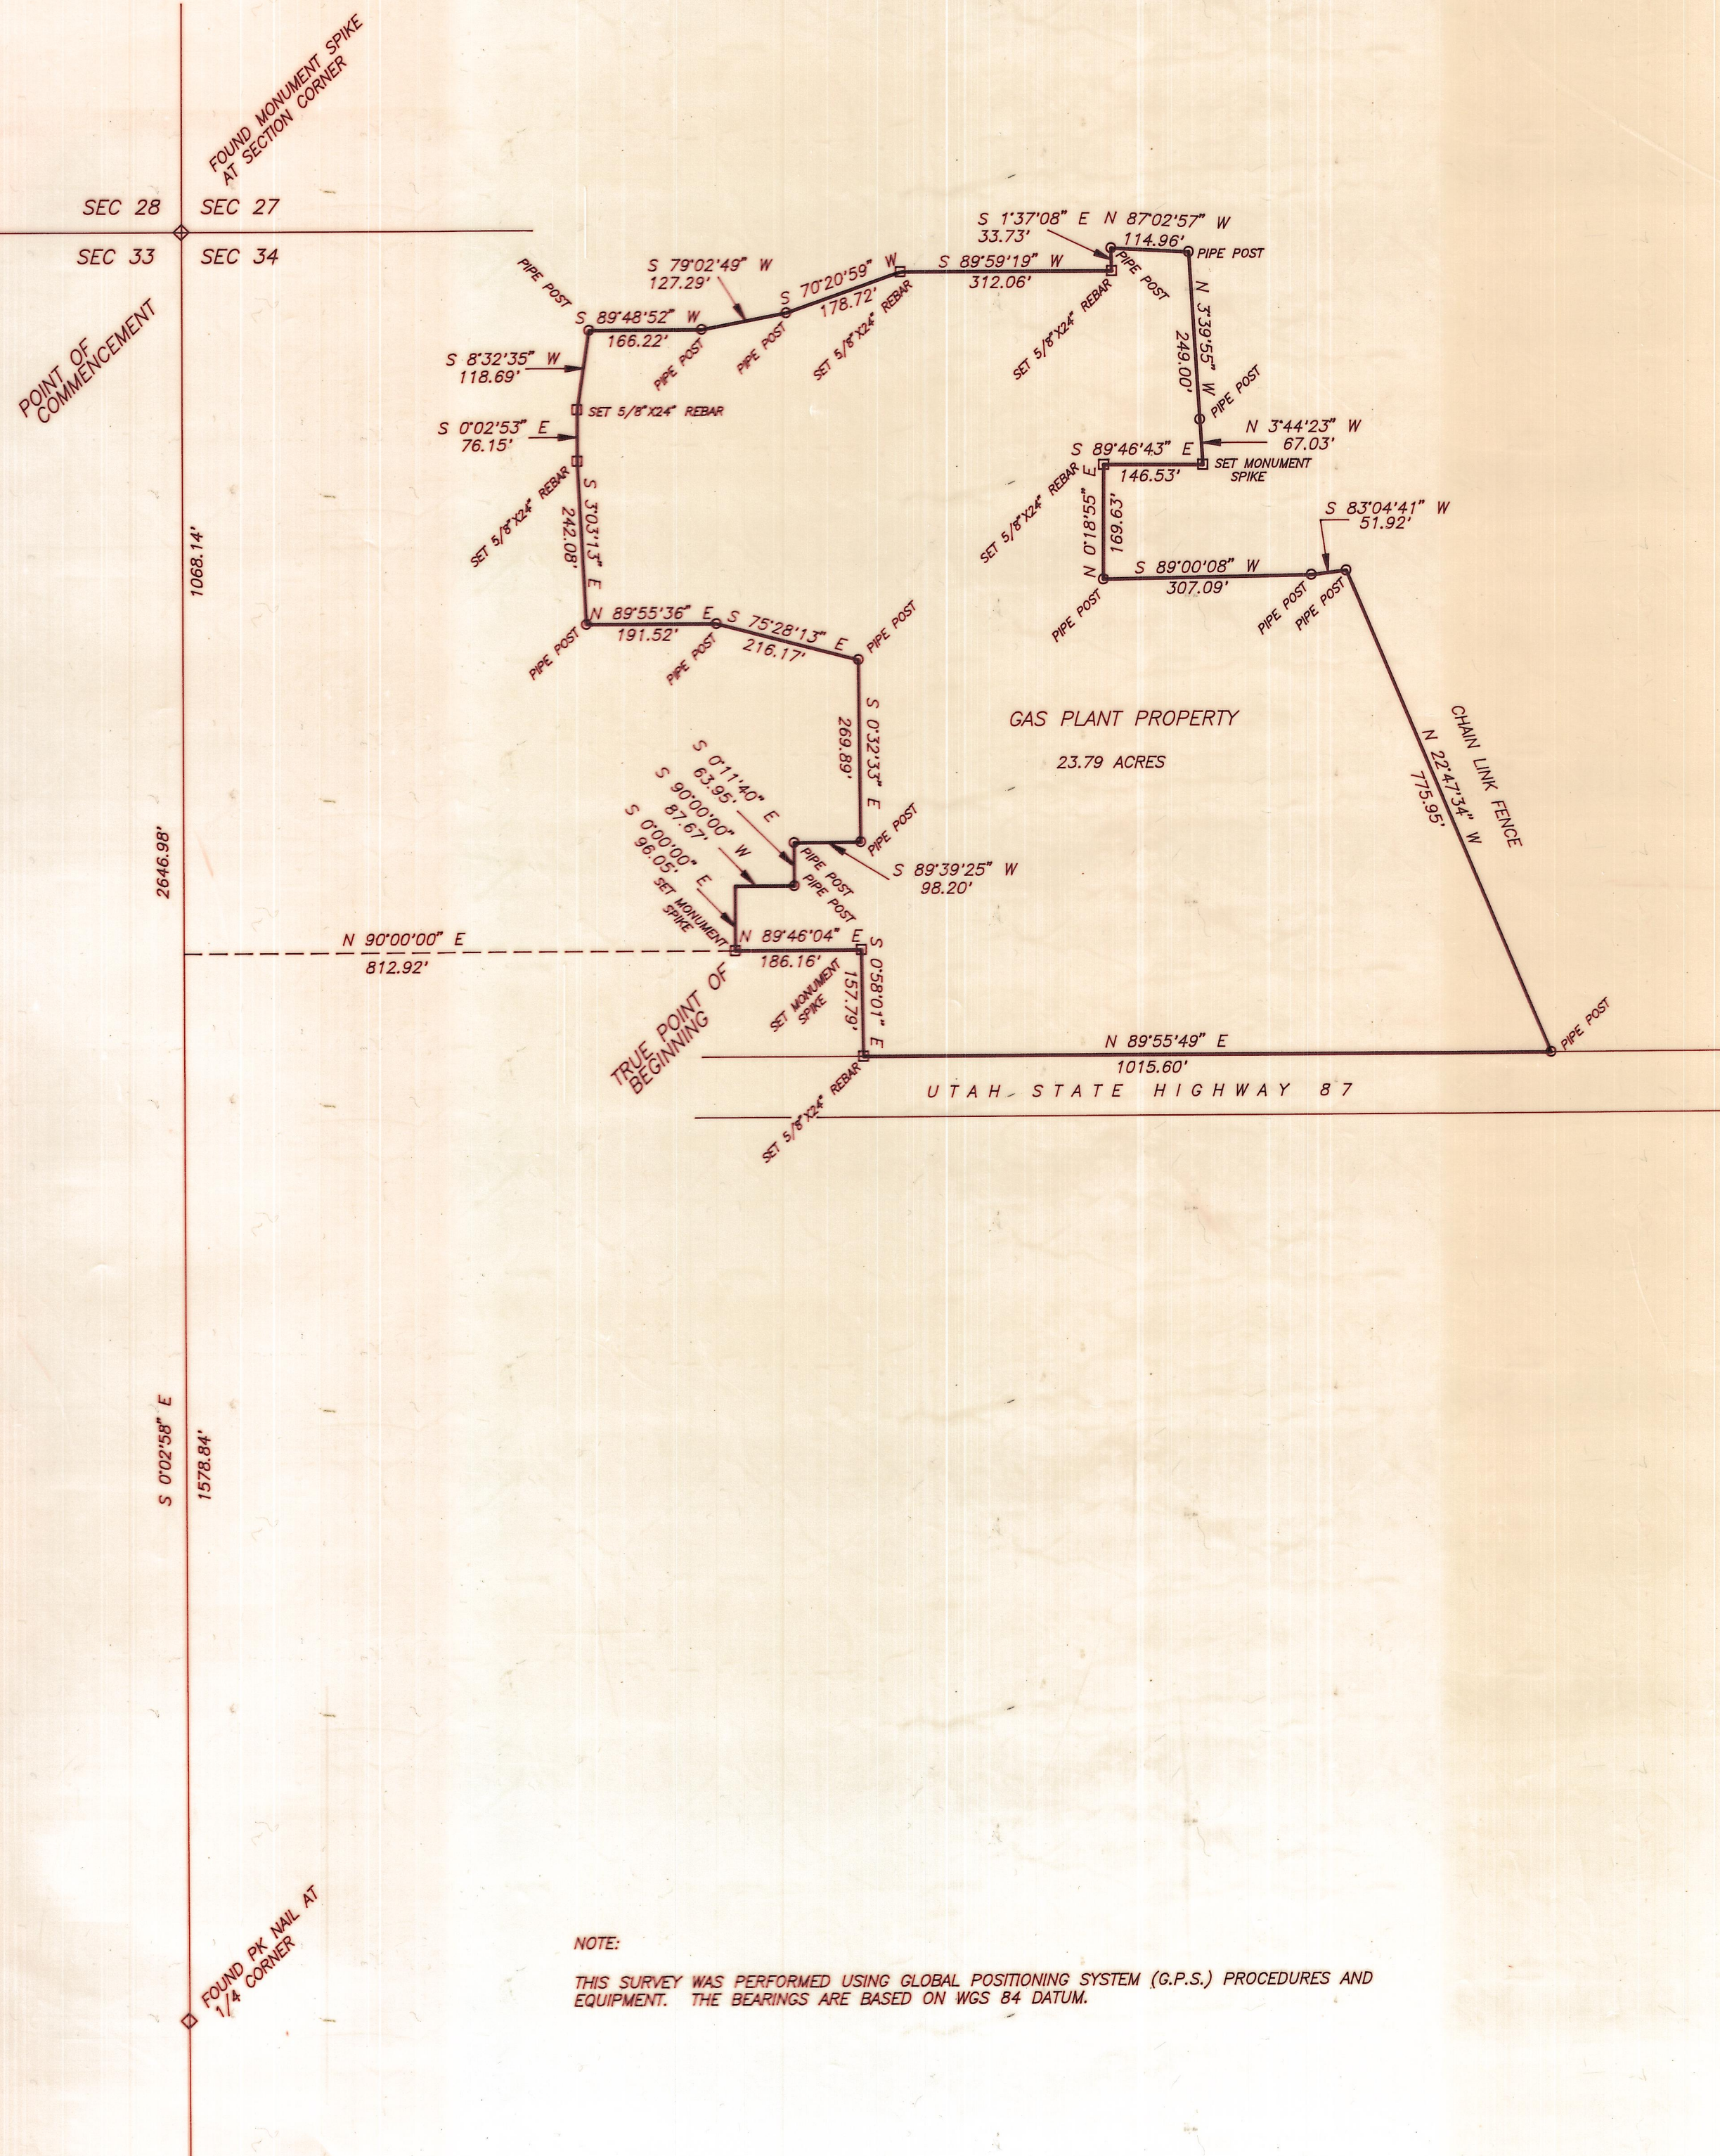

Commencing at the Northwest Corner of Section 34, Township 1 South, Range 4 West of the Uintah Special Base and Meridian: Thence South 0°02'58" East 1068.14 feet along the West line of the NW1/4 of said Section, Thence North 90°00'00" East 812.92 feet to the TRUE POINT OF BEGINNING:
Thence North 89°46'04" East 186.16 feet;
Thence South 0°58'01" East 157.79 feet, to the North line of State Highway 87;
Thence North 89°55'49" East 1015.60 feet, more or less, along said North line to the East line of the Coastal Oil and Gas Corporation property as indicated by a chainlink fence;
Thence North 22°47'34" West 775.95 feet along said fence and property line to a post fence corner;
Thence South 83°04'41" West 51.92 feet to a pipe post;
Thence South 89°00'08" West 307.09 feet to a pipe post;
Thence North 0°18'55" East 169.63 feet to a rebar;
Thence South 89°46'43" East 146.53 feet;
Thence North 3°44'23" West 67.03 feet to a pipe post;
Thence North 3°39'55" West 249.00 feet to a pipe post;
Thence North 87°02'57" West 114.96 feet to a pipe post;
Thence South 1°37'08" East 33.73 feet to a rebar;
Thence South 89°59'19" West 312.06 feet to a rebar;
Thence South 70°20'59" West 178.72 feet to a pipe post;
Thence South 79°02'49" West 127.29 feet to a pipe post;
Thence South 89°48'52" West 166.22 feet to a pipe post;
Thence South 8°32'35" West 118.69 feet to a rebar;
Thence South 0°02'53" East 76.15 feet to a rebar;
Thence South 3°03'13" East 242.08 feet to a pipe post;
Thence North 89°55'36" East 191.52 feet to a pipe post;
Thence South 75°28'13" East 216.17 feet to a pipe post;
Thence South 0°32'33" East 269.89 feet to a pipe post;
Thence South 89°39'25" West 98.20 feet to a pipe post;
Thence South 0°11'40" East 63.95 feet to a pipe post;
Thence South 90°00'00" West 87.67 feet;
Thence South 0°00'00" East 96.05 feet to the TRUE POINT OF BEGINNING, containing 23.79 acres.

SURVEYOR'S CERTIFICATE

THIS IS TO CERTIFY THAT I HAVE SURVEYED THE PARCEL SHOWN ON THIS PLAT, AND THAT THE MONUMENTS INDICATED WERE FOUND OR SET DURING SAID SURVEY, AND THAT THIS PLAT ACCURATELY REPRESENTS SAID SURVEY TO THE BEST OF MY KNOWLEDGE.

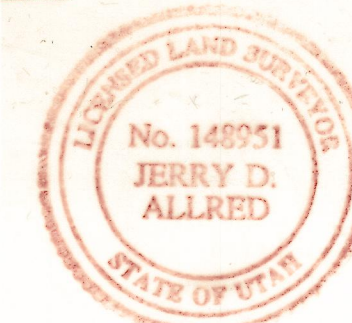

Jerry D. Allred
JERRY D. ALLRED, LICENSED LAND SURVEYOR, CERTIFICATE NO. 148951

County Surveyor's File No 730
JERRY D. ALLRED & ASSOCIATES
SURVEYING CONSULTANTS
121 NORTH CENTER ST.--P.O. BOX 975
DUCESNE, UTAH 84021
(801) 738-5357